


SITE PLAN

1001-2024

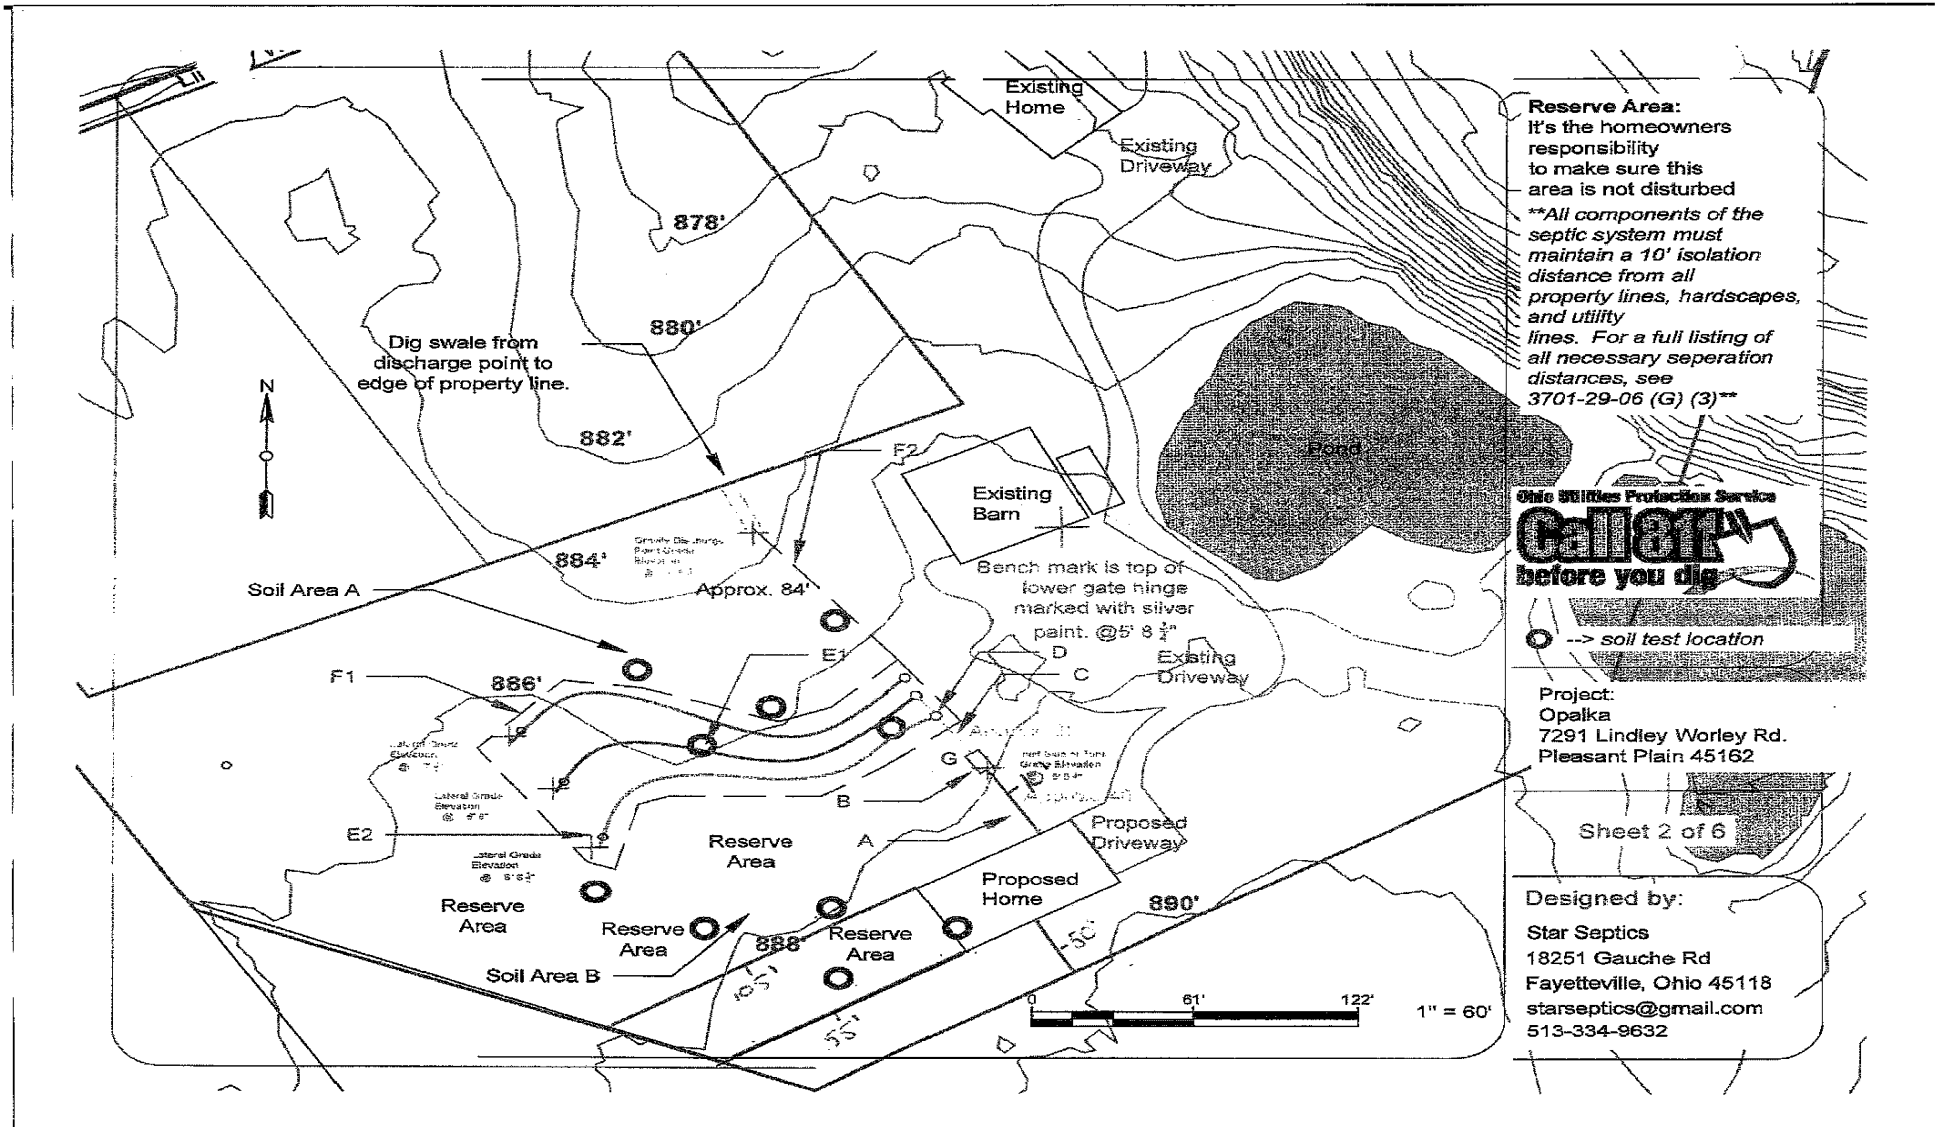

Reserve Area:
 It's the homeowners responsibility to make sure this area is not disturbed
 All components of the septic system must maintain a 10' isolation distance from all property lines, hardscapes, and utility lines. For a full listing of all necessary separation distances, see 3701-29-06 (G) (3)

Ohio Utilities Protection Service
Call 800-487-4772
 before you dig

→ soil test location

Project:
 Opalka
 7291 Lindley Worley Rd.
 Pleasant Plain 45162

Sheet 2 of 6

Designed by:
 Star Septics
 18251 Gauche Rd
 Fayetteville, Ohio 45118
 starseptics@gmail.com
 513-334-9632